

NO.	DATE	ISSUED FOR


date: **09.21.05**
 drawn by: **GV**
 scale: **1/8" = 1'-0"**
 title: **BASEMENT FLOOR PLAN**


NO.	DATE	ISSUED FOR

DATE: **09.21.05**
 DRAWN BY: **GV**
 SCALE: **1/8" = 1'-0"**
 TITER:


FIRST FLOOR PLAN

number: **A-101**

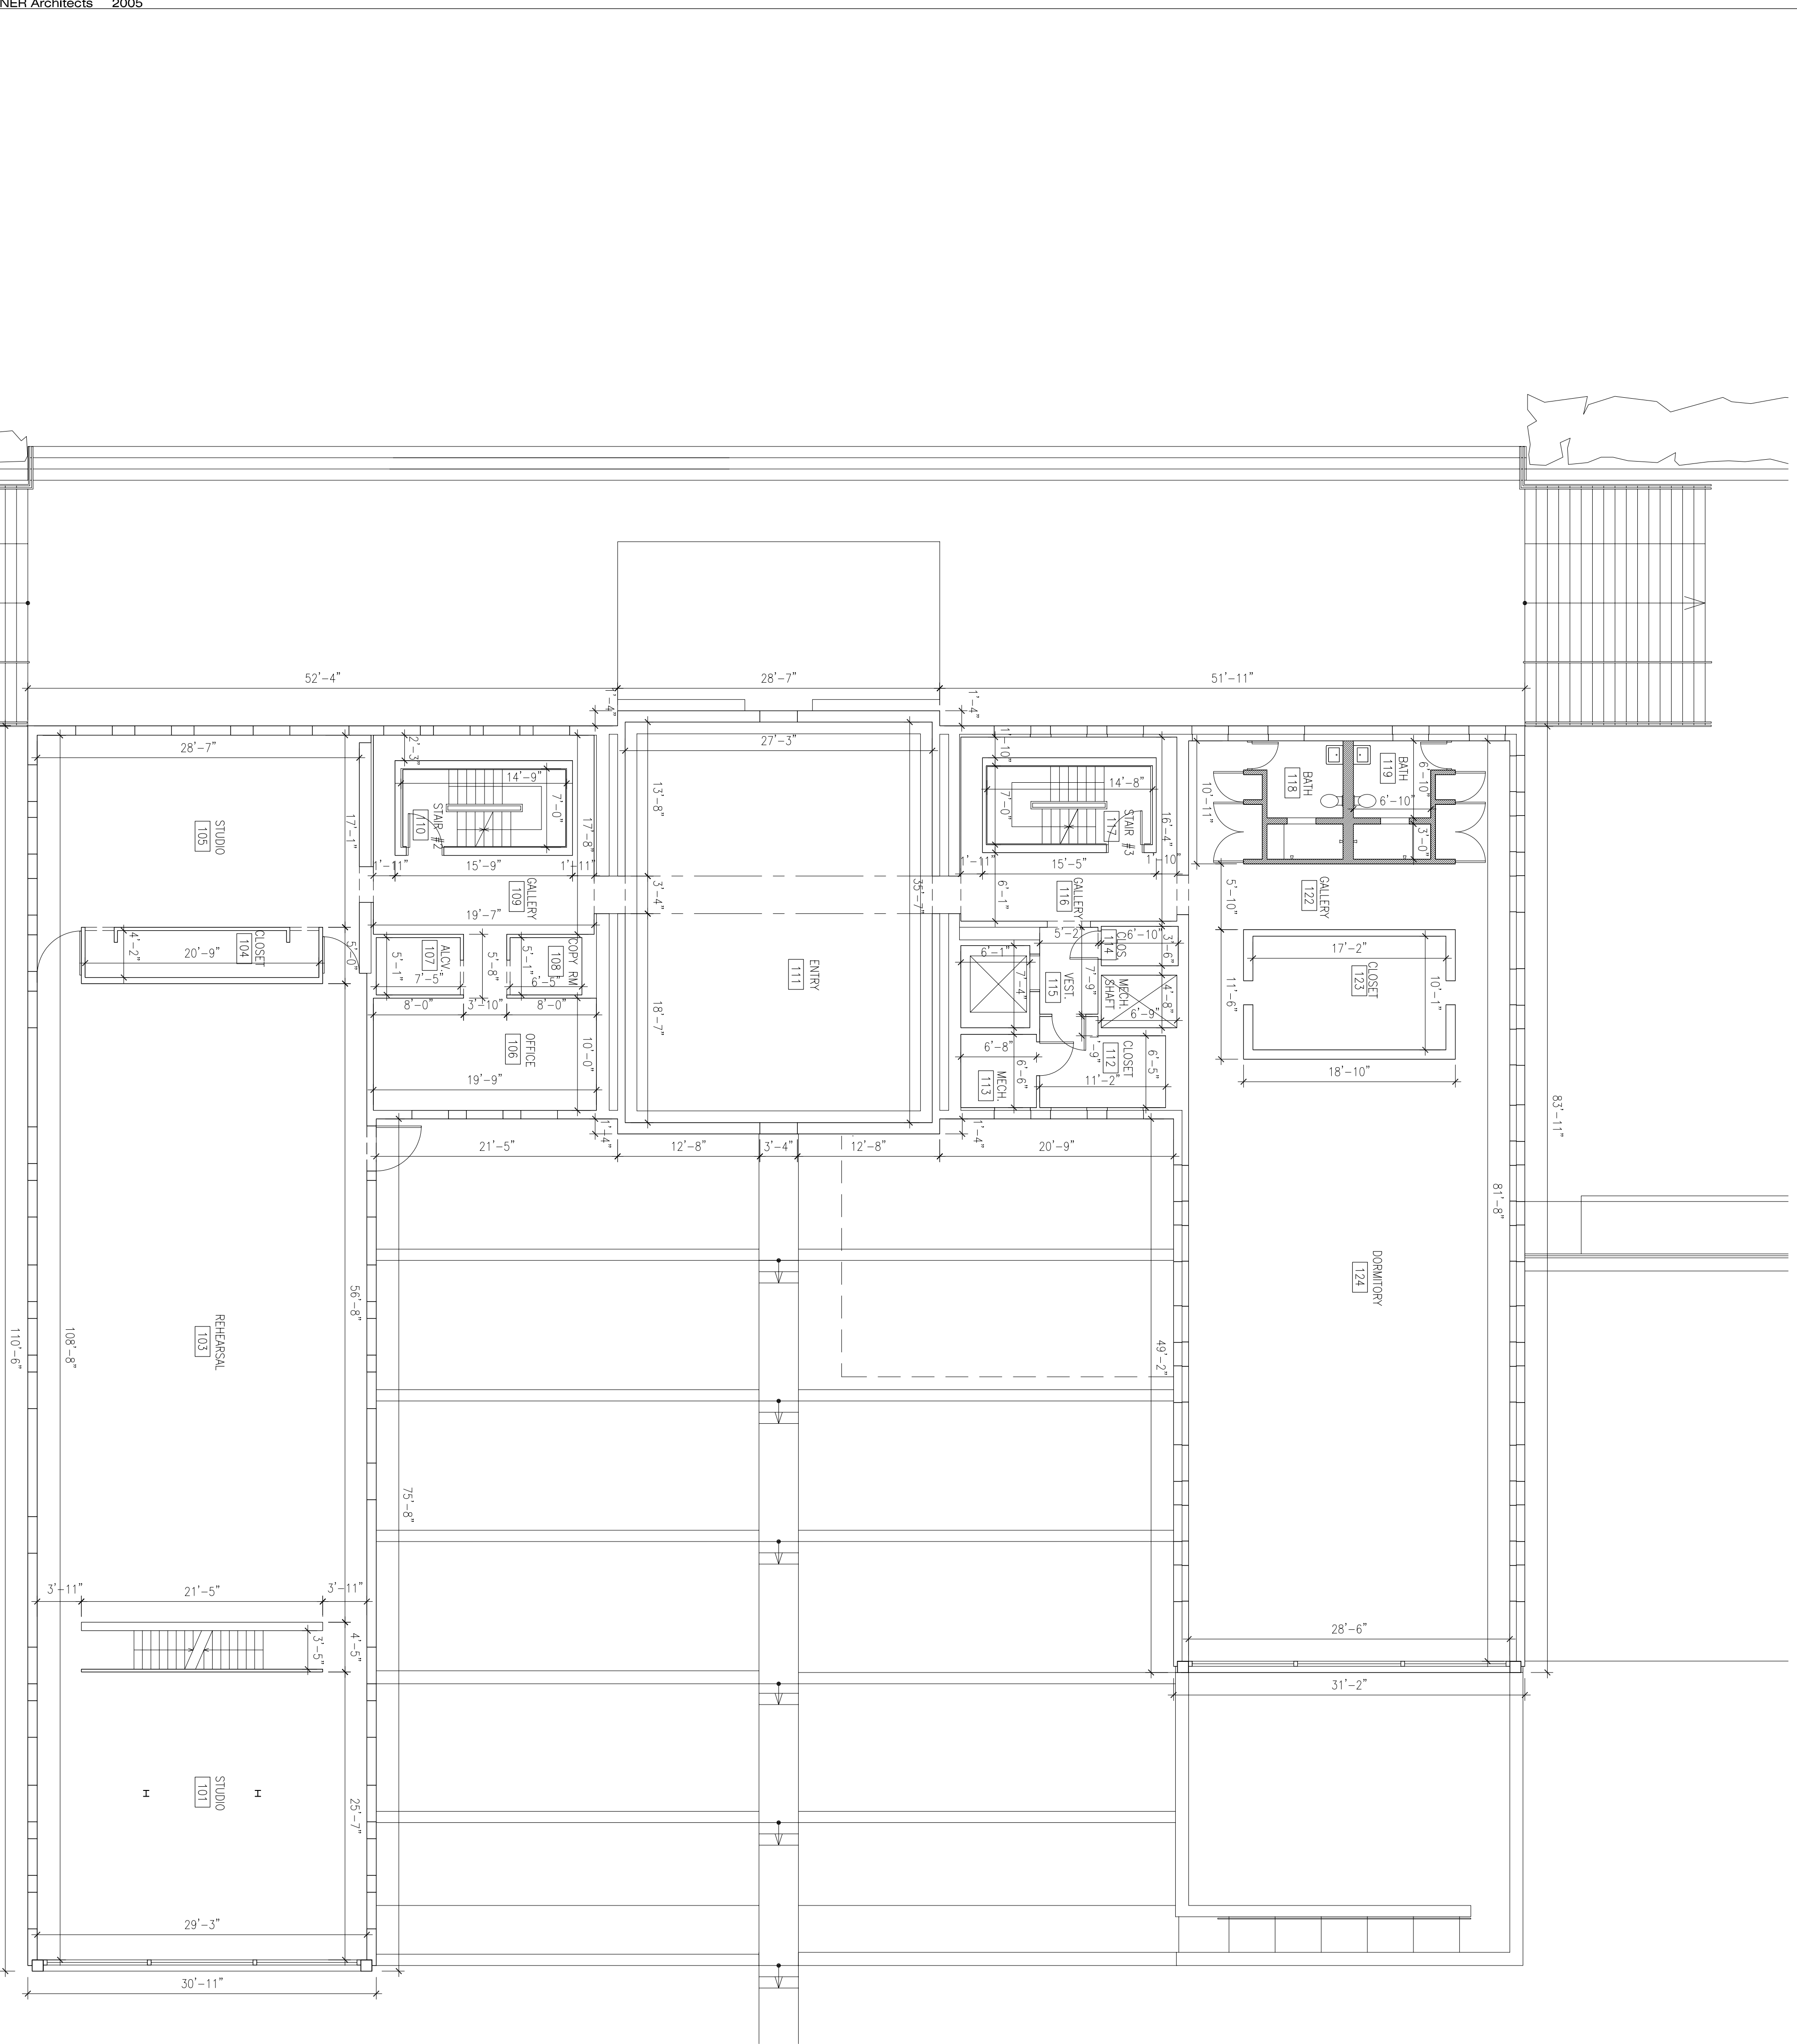

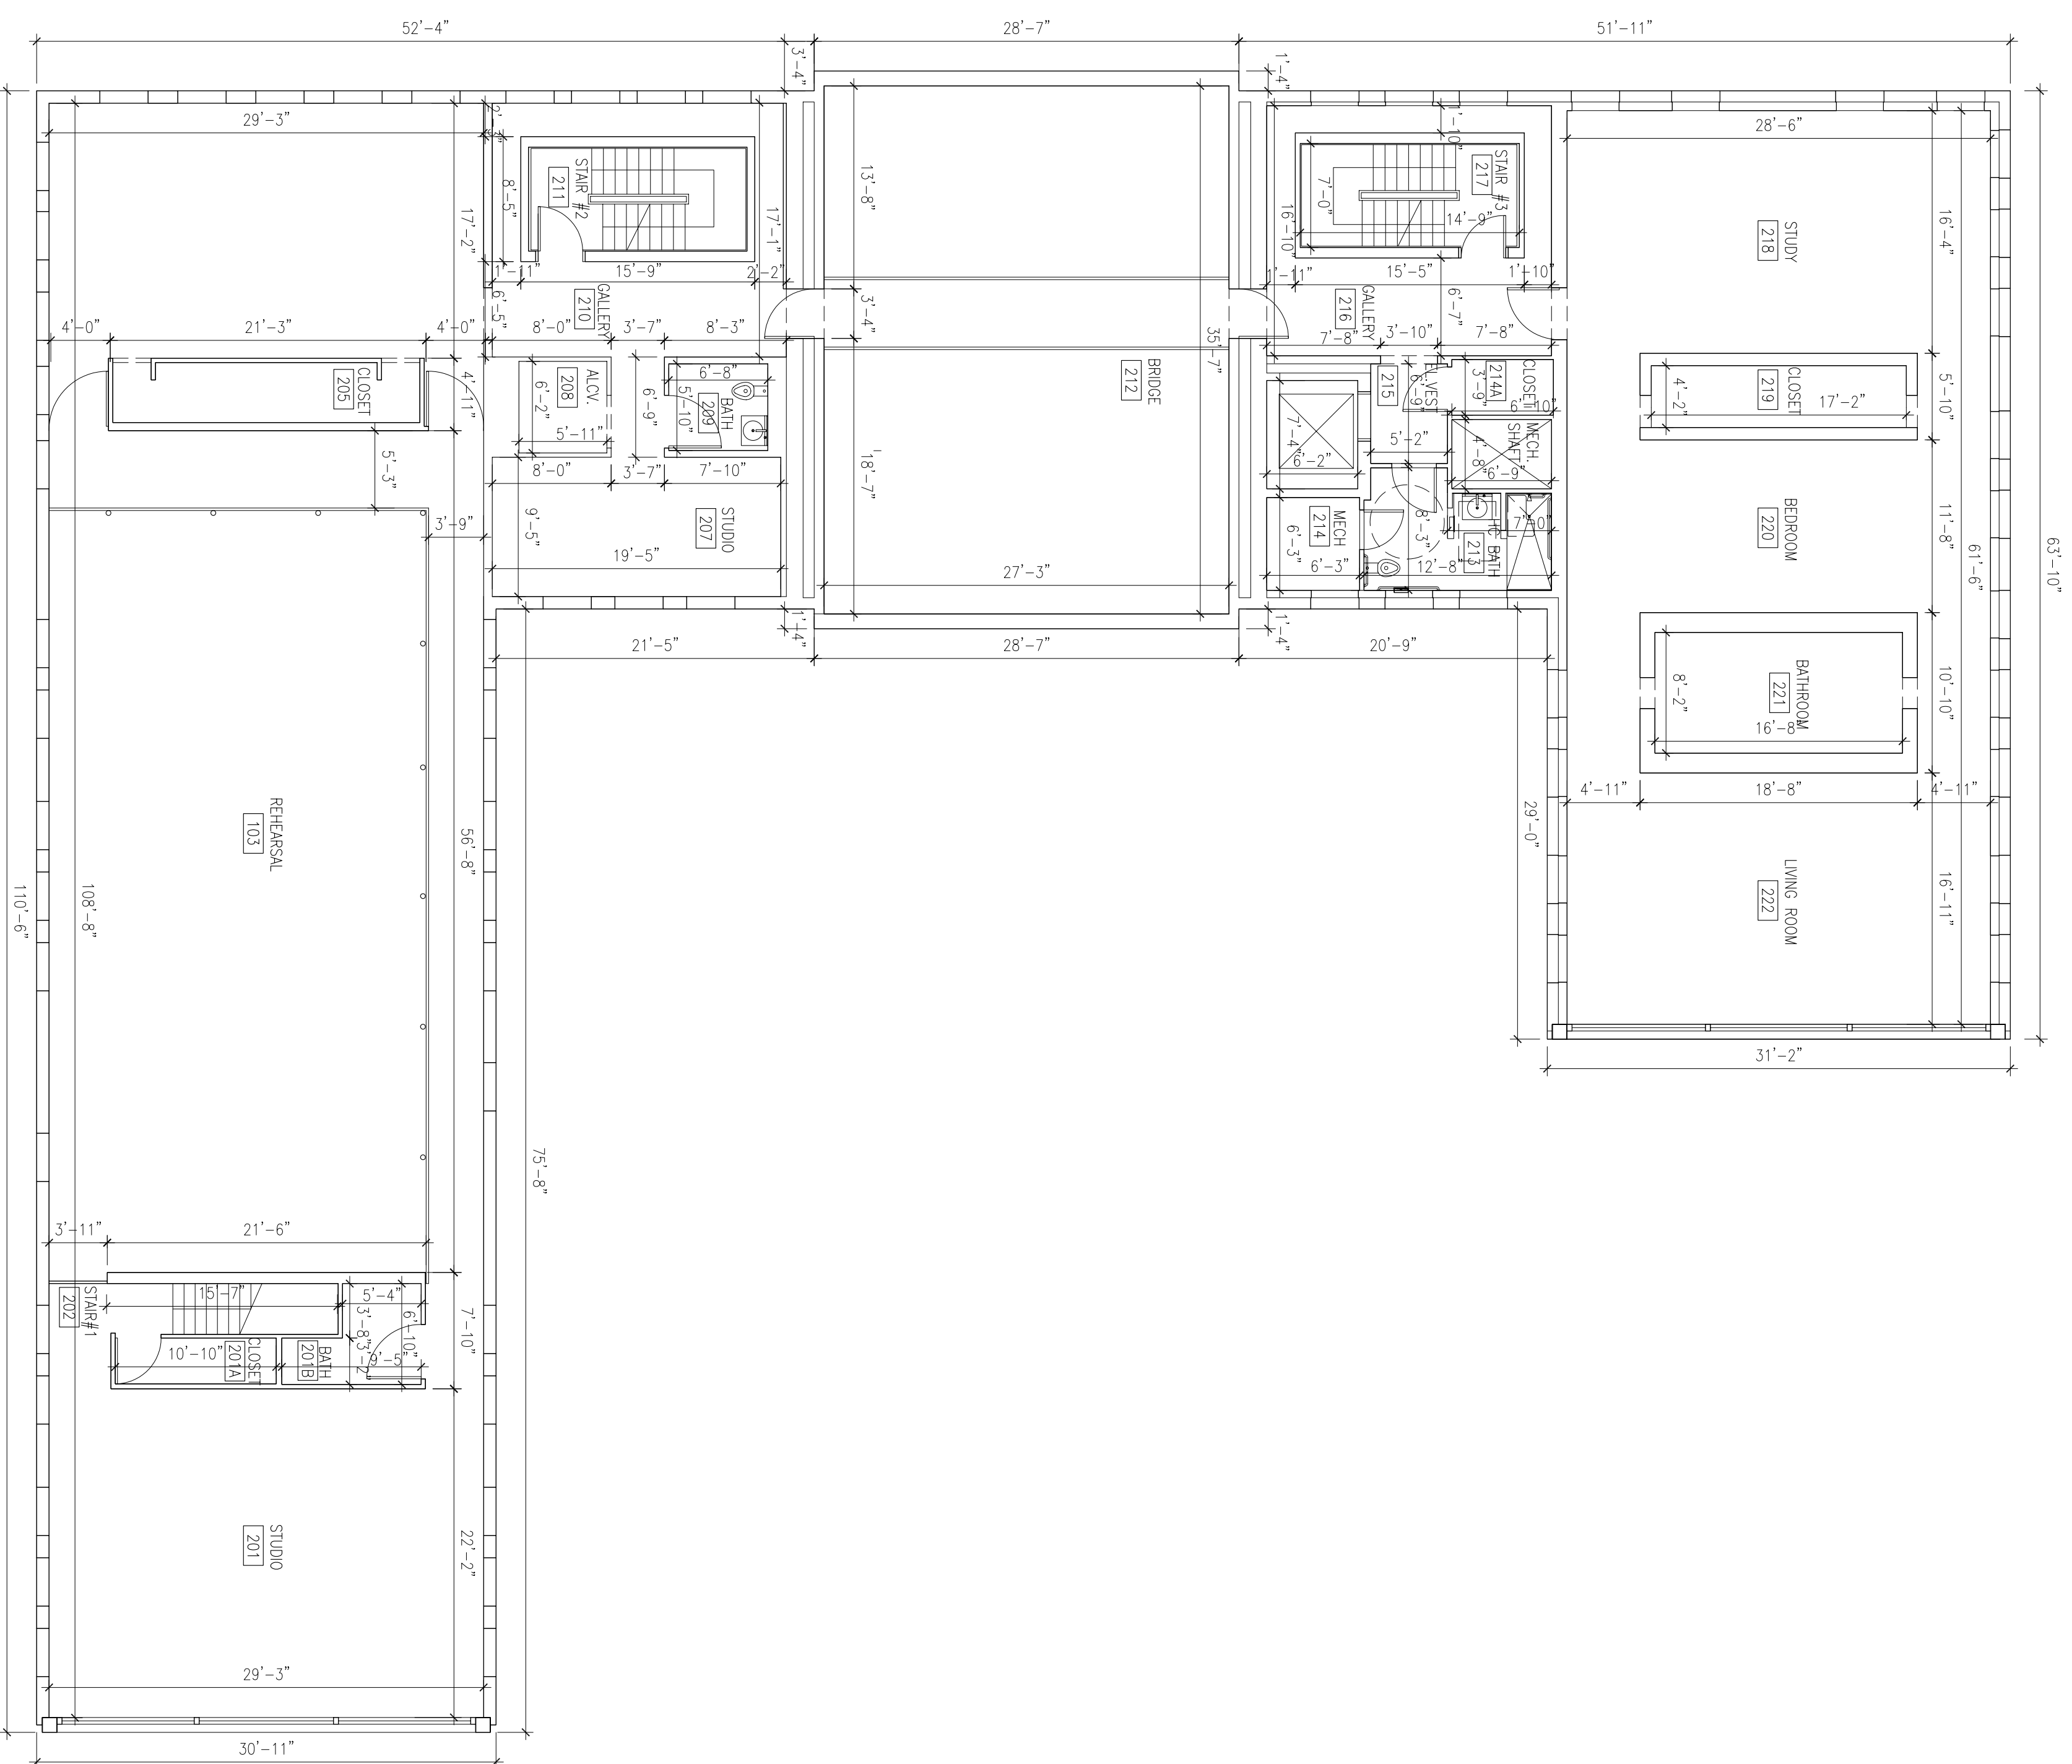

EXISTING WALL
 NEW WALL

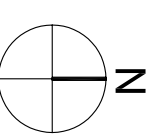

NO.	DATE	ISSUED FOR

DATE: **09.21.05**
 Drawn by: **GV**
 scaled: **1/8" = 1'-0"**
 Title: **SECOND FLOOR PLAN**

number: _____

A-102